


VISTA TERRACE SANITARY SEWER IMPROVEMENTS

CITY OF BLAINE, WA - PROJECT NO. _____

VICINITY MAP

PROJECT LOCATED IN SECTION 32 TOWNSHIP 41N, RANGE 1E, W.M.

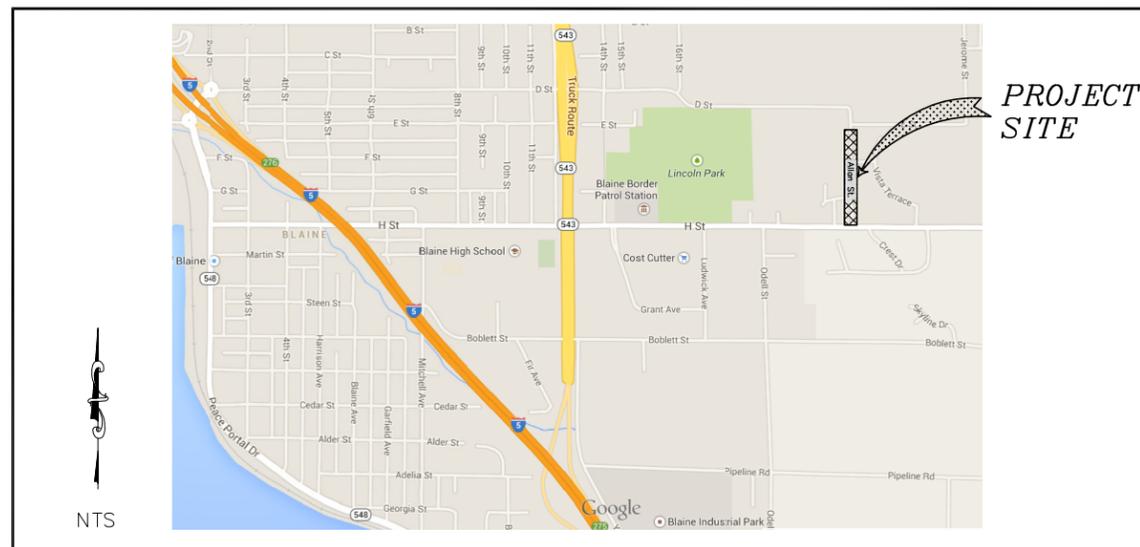

SHEET SERIES INDEX	
Sheet Number	Sheet Title
1	COVER
2	LEGEND AND ABBREVIATIONS
3	EXISTING CONDITIONS
4	PLAN AND PROFILE (ALLAN ST 20+00 TO 25+00)
5	PLAN AND PROFILE (ALLAN ST 25+00 TO 31+00)
6	DETAILS
7	DETAILS
8	DETAILS

PROJECT LOCATION



CALL BEFORE YOU DIG 811

DESIGNED BY
KEC
DRAWN BY
RWG
CHECKED BY
KEC


R&E Reichhardt & Ebe ENGINEERING INC
P.O. Box 978 | 423 Front Street, Lynden, WA 98264 (360) 354-3687
813 Metcalf Street, Sedro-Woolley, WA 98284 (360) 855-1713

NO.	DATE	DESCRIPTION	BY

CITY OF BLAINE
1200 YEW STREET
BLAINE, WA 98230

VISTA TERRACE SANITARY SEWER IMPROVEMENTS
COVER

DWG 11012.1 COVER		DATE 7/1/14
JOB# 11012.1	SCALE H: N/A V: N/A	SHEET 1 of 8

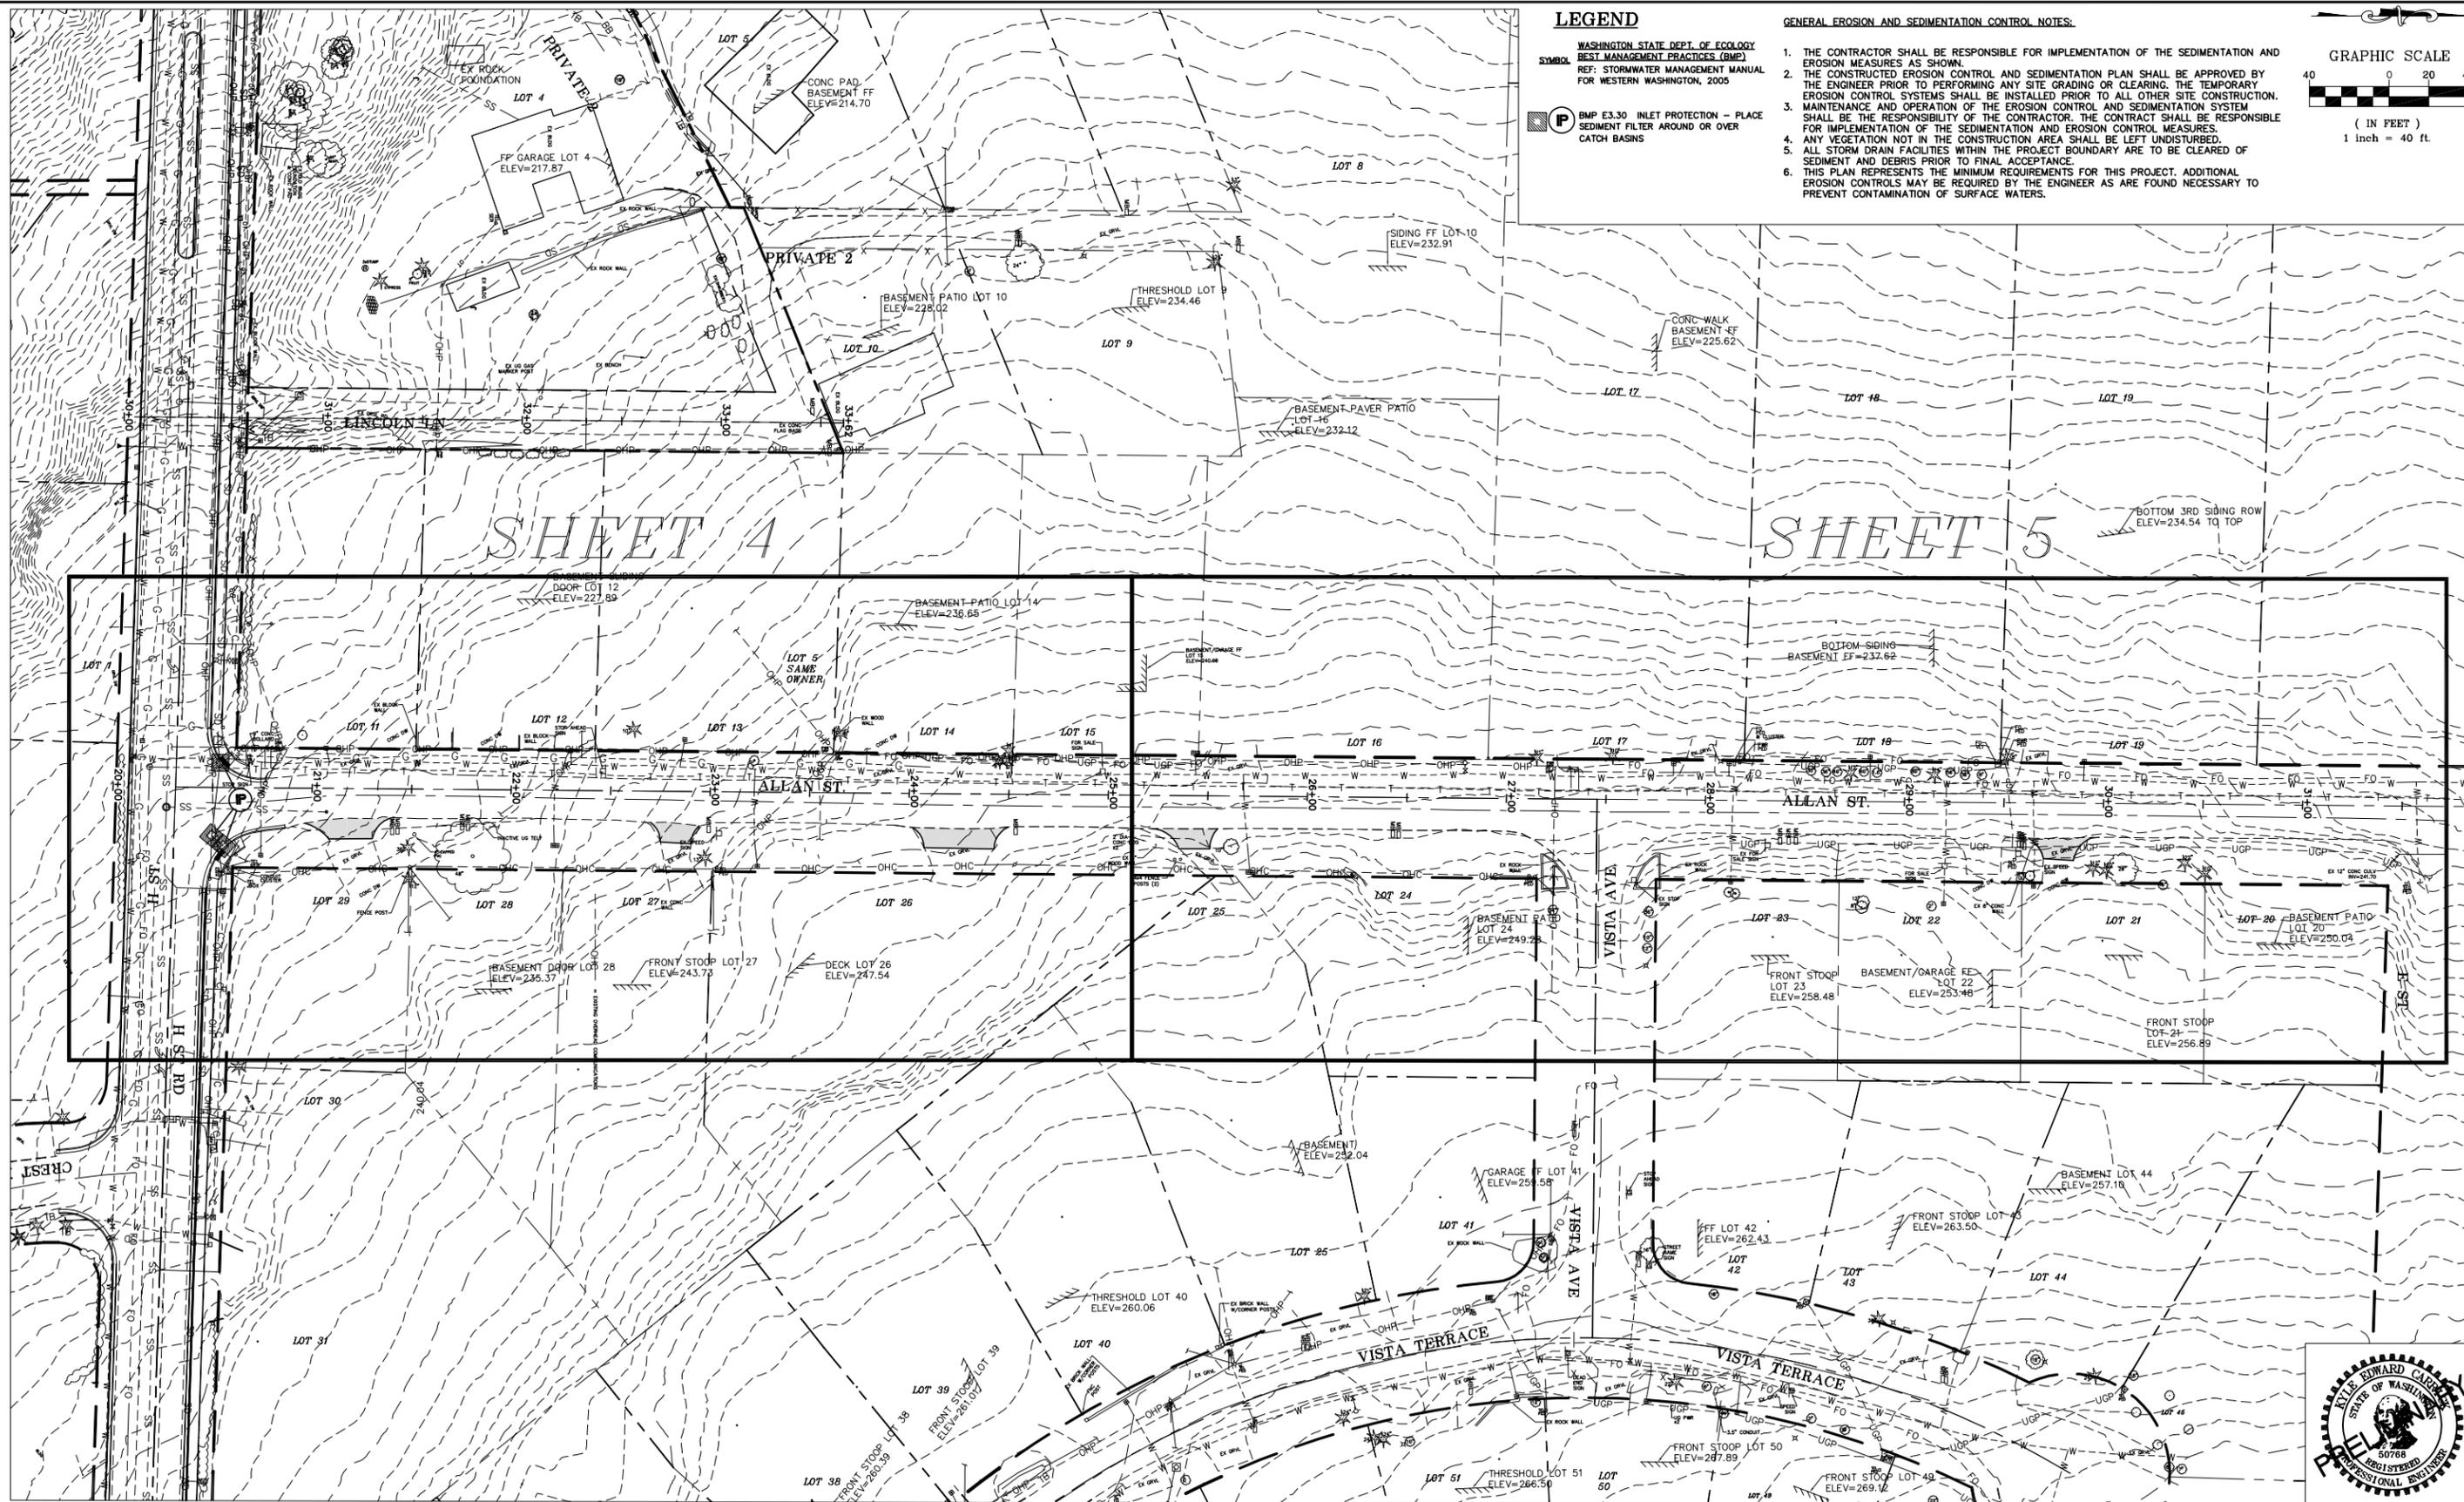


LEGEND

WASHINGTON STATE DEPT. OF ECOLOGY
 BEST MANAGEMENT PRACTICES (BMP)
 REF: STORMWATER MANAGEMENT MANUAL
 FOR WESTERN WASHINGTON, 2005

(P) BMP E3.30 INLET PROTECTION - PLACE
 SEDIMENT FILTER AROUND OR OVER
 CATCH BASINS

GENERAL EROSION AND SEDIMENTATION CONTROL NOTES:

1. THE CONTRACTOR SHALL BE RESPONSIBLE FOR IMPLEMENTATION OF THE SEDIMENTATION AND EROSION MEASURES AS SHOWN.
2. THE CONSTRUCTED EROSION CONTROL AND SEDIMENTATION PLAN SHALL BE APPROVED BY THE ENGINEER PRIOR TO PERFORMING ANY SITE GRADING OR CLEARING. THE TEMPORARY EROSION CONTROL SYSTEMS SHALL BE INSTALLED PRIOR TO ALL OTHER SITE CONSTRUCTION.
3. MAINTENANCE AND OPERATION OF THE EROSION CONTROL AND SEDIMENTATION SYSTEM SHALL BE THE RESPONSIBILITY OF THE CONTRACTOR. THE CONTRACTOR SHALL BE RESPONSIBLE FOR IMPLEMENTATION OF THE SEDIMENTATION AND EROSION CONTROL MEASURES.
4. ANY VEGETATION NOT IN THE CONSTRUCTION AREA SHALL BE LEFT UNDISTURBED.
5. ALL STORM DRAIN FACILITIES WITHIN THE PROJECT BOUNDARY ARE TO BE CLEARED OF SEDIMENT AND DEBRIS PRIOR TO FINAL ACCEPTANCE.
6. THIS PLAN REPRESENTS THE MINIMUM REQUIREMENTS FOR THIS PROJECT. ADDITIONAL EROSION CONTROLS MAY BE REQUIRED BY THE ENGINEER AS ARE FOUND NECESSARY TO PREVENT CONTAMINATION OF SURFACE WATERS.

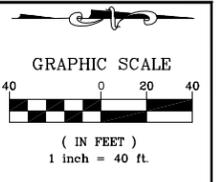

SHEET 4

SHEET 5

DESIGNED BY
KEC
 DRAWN BY
RWG
 CHECKED BY
KEC

R&E Reichhardt & Ebe
ENGINEERING INC
 P.O. Box 978 | 423 Front Street, Lynden, WA 98264 (360) 354-3687
 813 Metcalf Street, Sedro-Woolley, WA 98284 (360) 855-1713




NO.	DATE	DESCRIPTION	BY

CITY OF BLAINE
 1200 YEW STREET
 BLAINE, WA 98230

**VISTA TERRACE SANITARY SEWER
 IMPROVEMENTS**
 EXISTING CONDITIONS / SHEET INDEX

DWG #	11012.1	SCALE	H: 1"=40'	V: N/A	DATE	7/1/14
JOB #	11012.1	SHEET	3	of 8		



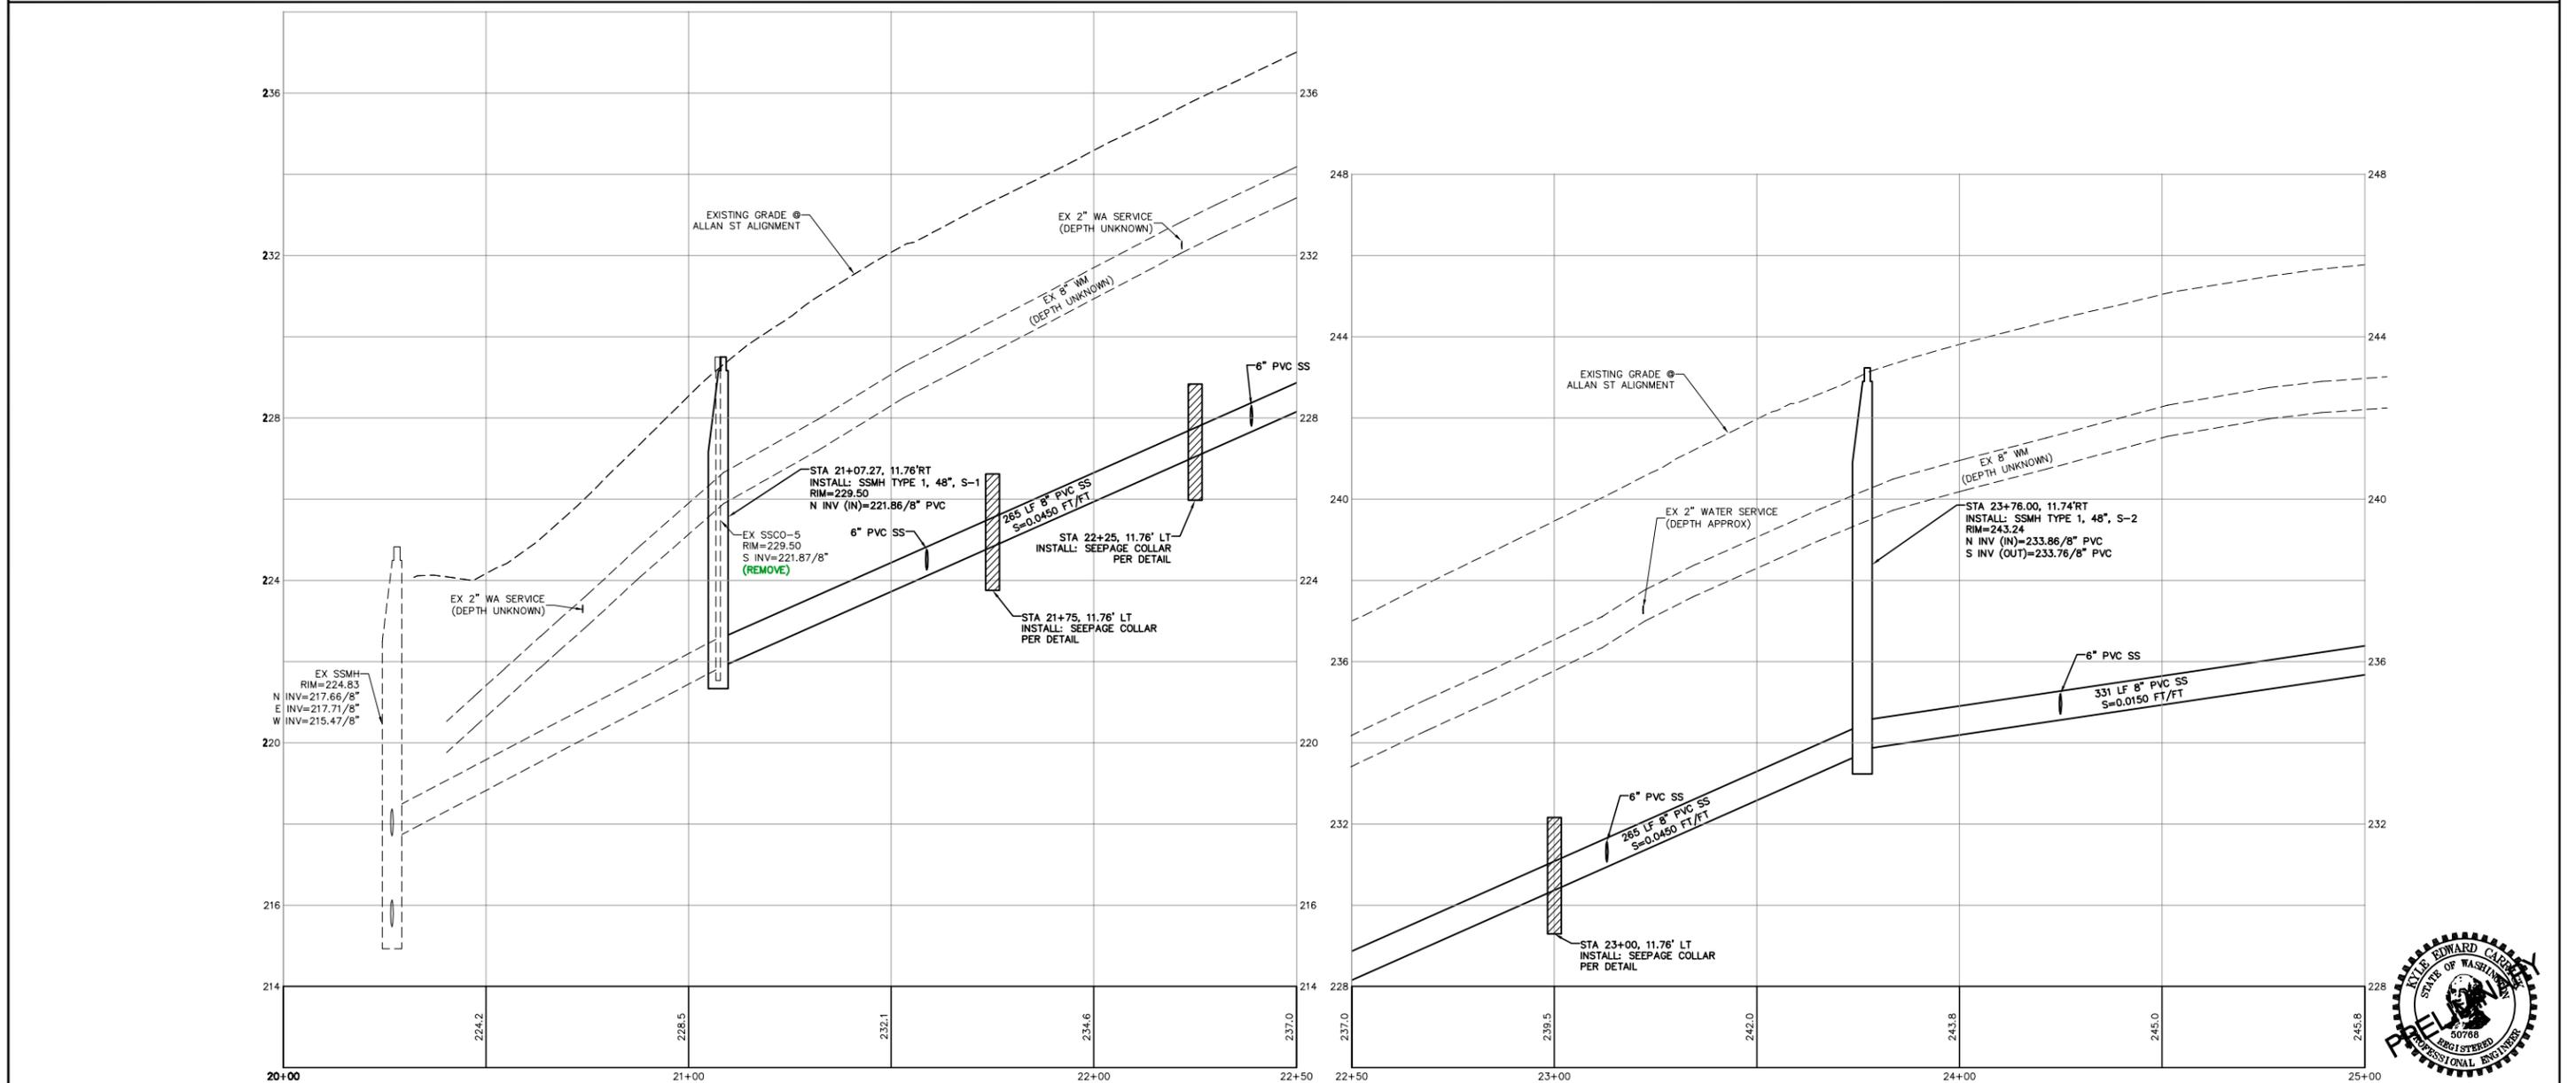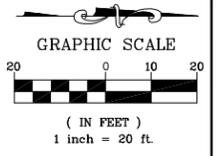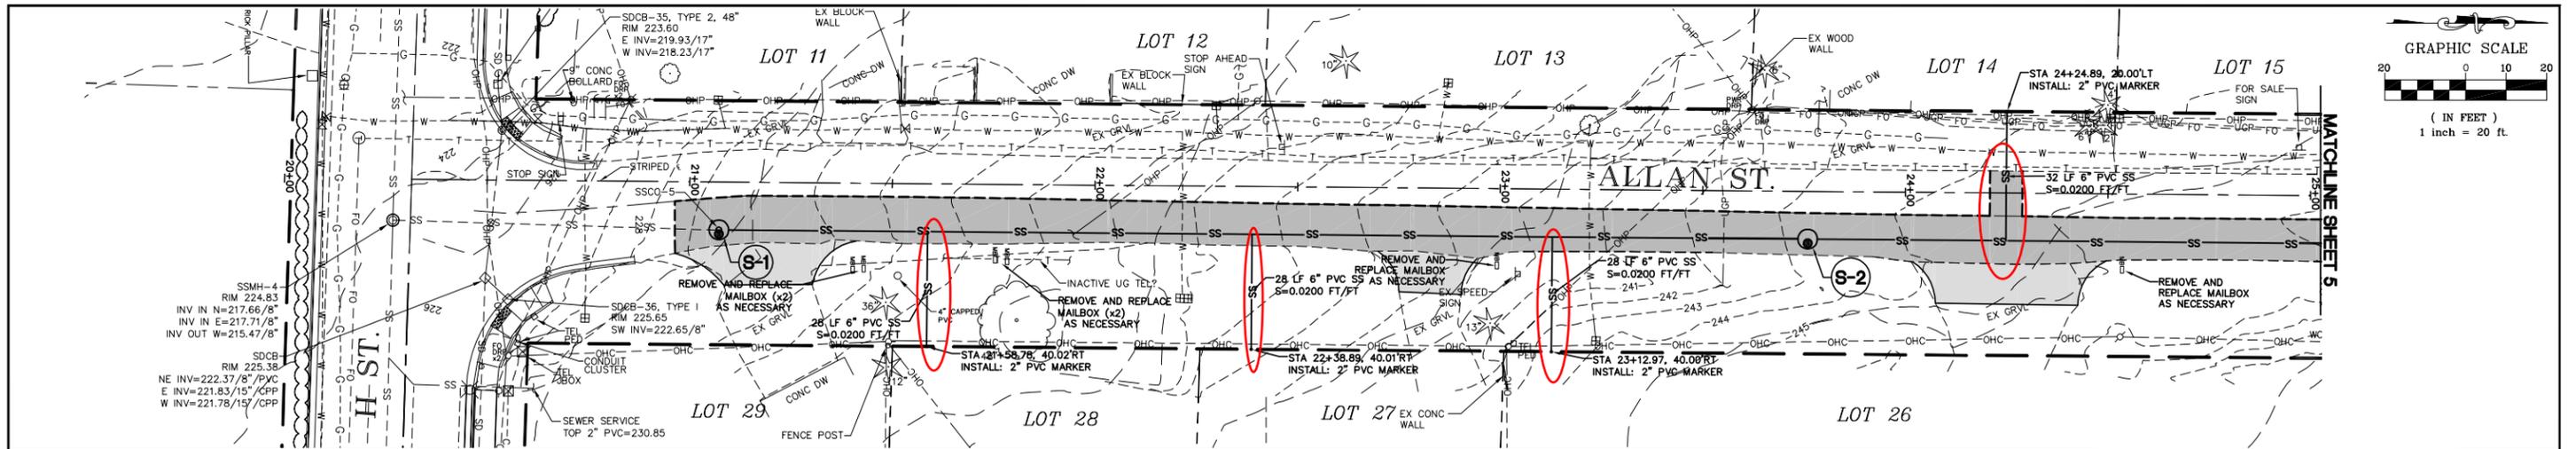

DESIGNED BY
KEC
DRAWN BY
RWG
CHECKED BY
KEC


R&E Reichhardt & Ebe
ENGINEERING INC
P.O. Box 978 | 423 Front Street, Lynden, WA 98264 (360) 354-3687
813 Metcalf Street, Sedro-Woolley, WA 98284 (360) 855-1713

NO.	DATE	DESCRIPTION	BY


CITY OF BLAINE
1200 YEW STREET
BLAINE, WA 98230

VISTA TERRACE SANITARY SEWER
IMPROVEMENTS
PLAN AND PROFILE (ALLAN ST 20+00 TO 25+00)


DWG #	11012.1	PROBASE	DATE	7/1/14
JOB #	11012.1	SCALE	H: 1"=20'	V: 1"=2'
SHEET	4	of 8		

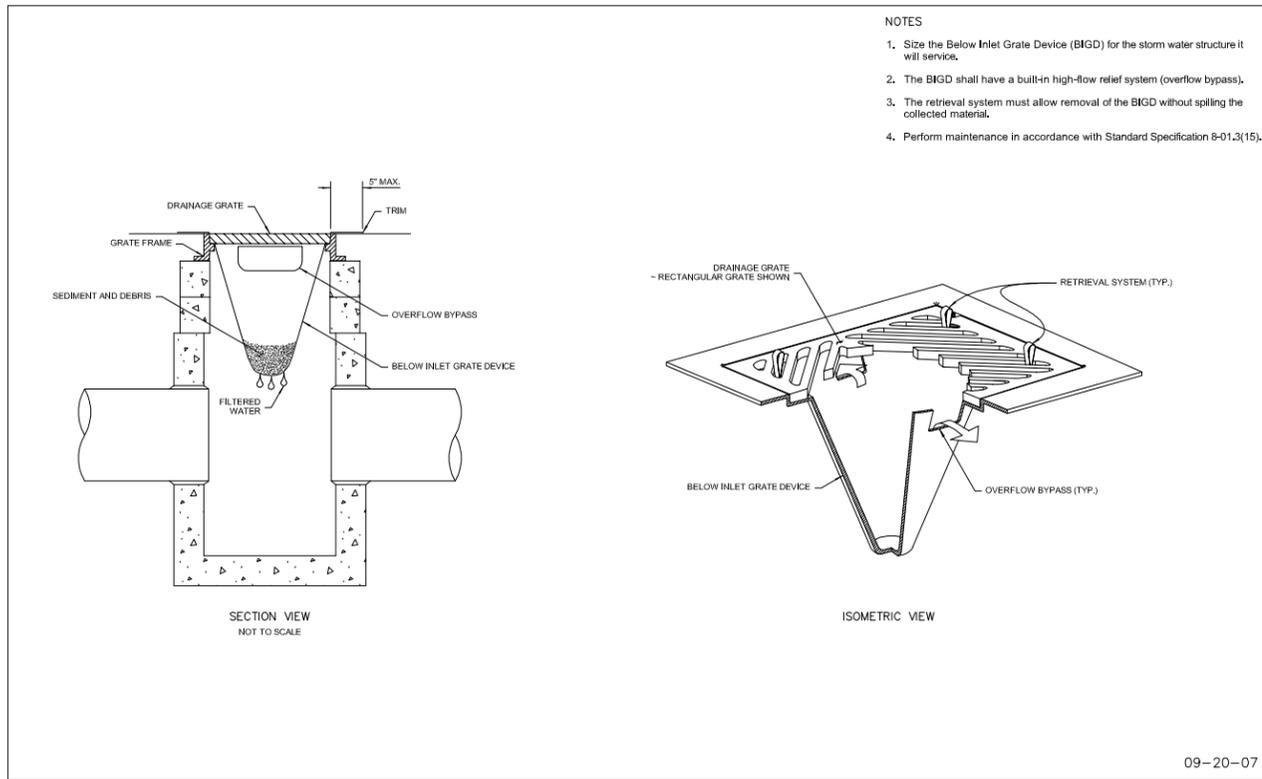


STORM DRAIN INLET PROTECTION

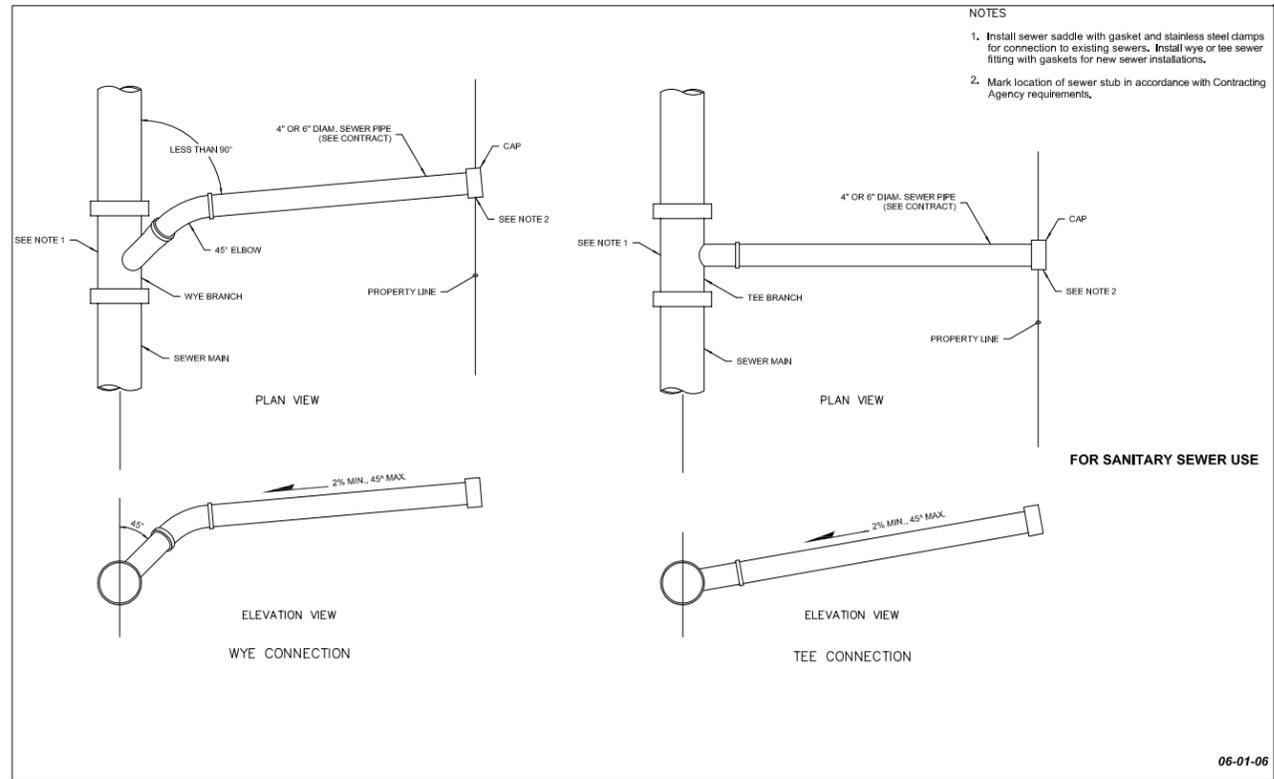

SIDE SEWER CONNECTION

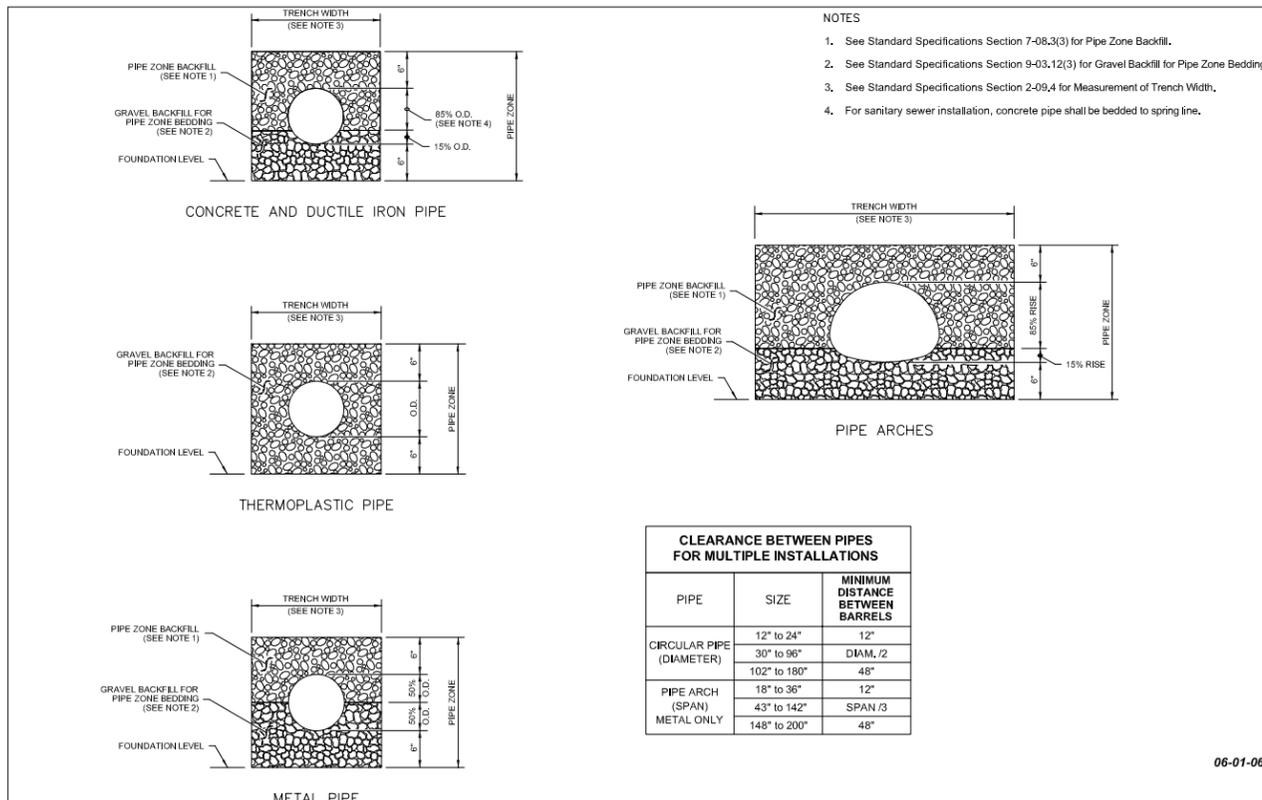

PIPE ZONE BEDDING AND BACKFILL

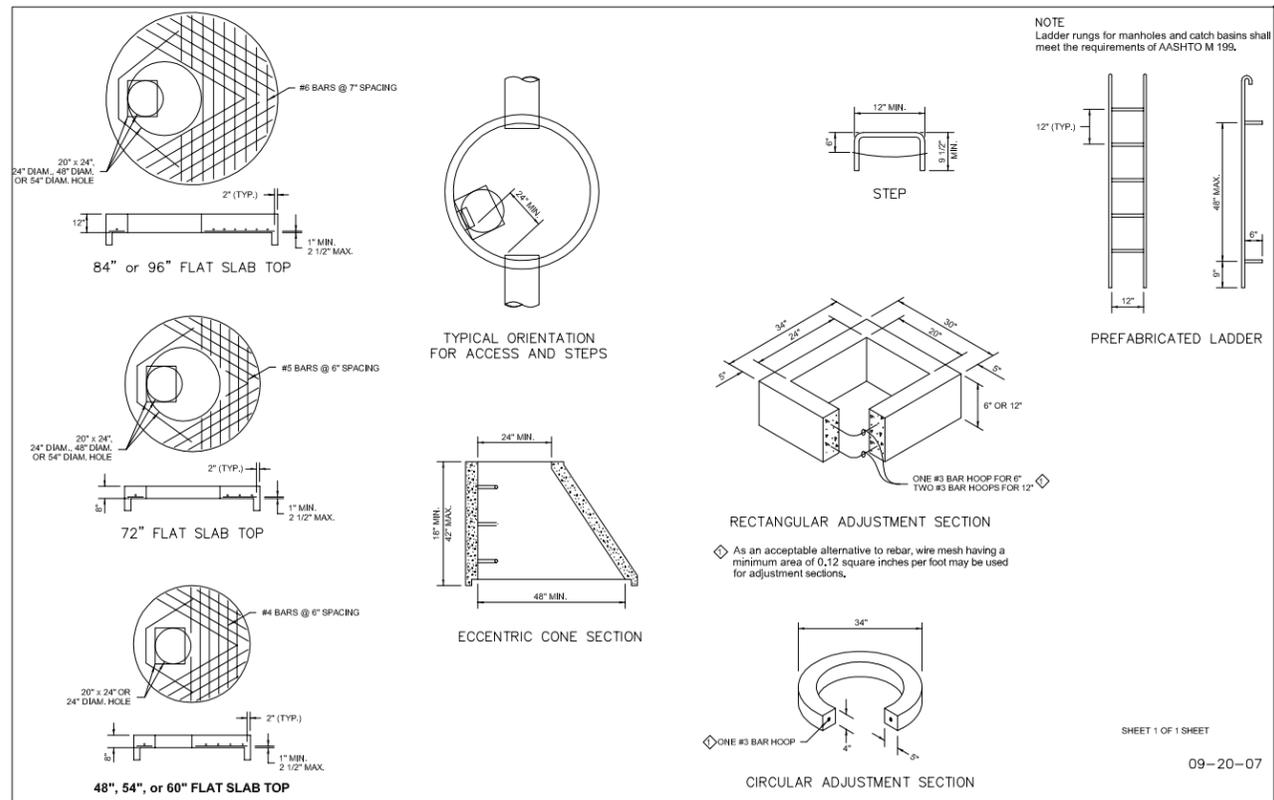

MISCELLANEOUS DETAILS FOR DRAINAGE STRUCTURES



DESIGNED BY
KEC
DRAWN BY
RWG
CHECKED BY
KEC

R&E Reichhardt & Ebe ENGINEERING INC
P.O. Box 978 | 423 Front Street, Lynden, WA 98264 (360) 354-3687
813 Metcalf Street, Sedro-Woolley, WA 98284 (360) 855-1713


NO.	DATE	DESCRIPTION	BY

CITY OF BLAINE
1200 YEW STREET
BLAINE, WA 98230


VISTA TERRACE SANITARY SEWER
IMPROVEMENTS
DETAILS

DWG #1012.1 DETAILS
JOB# 11012.1
SCALE H: N/A V: N/A




DATE 7/1/14
SHEET 6 of 8

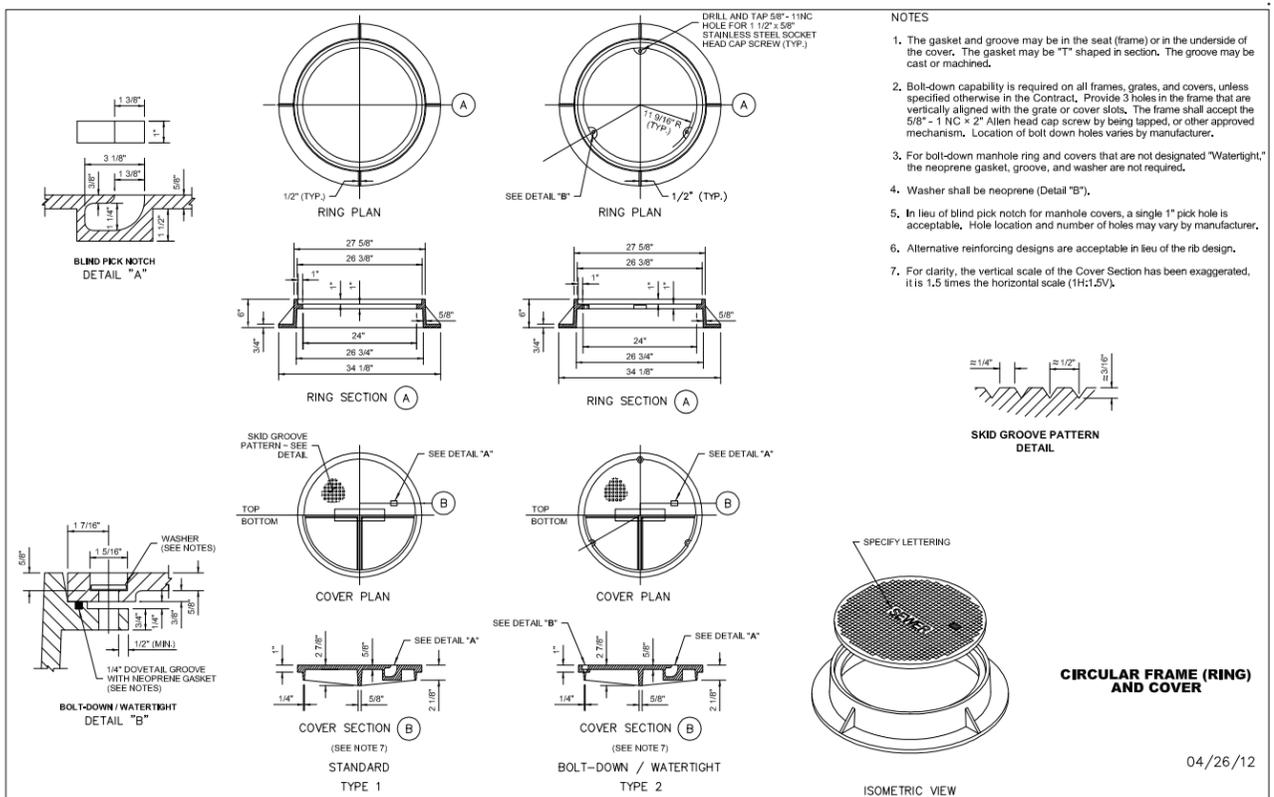

CIRCULAR FRAME (RING) AND COVER

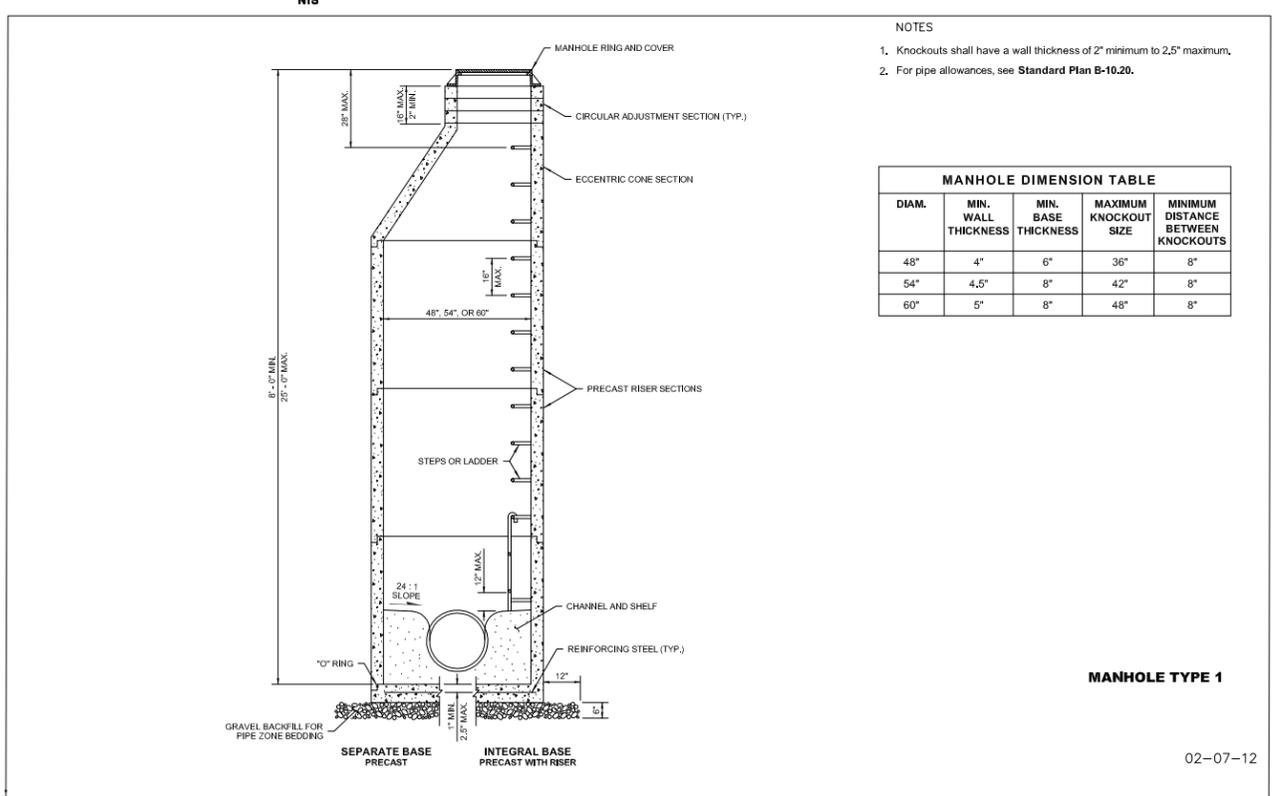

MANHOLE TYPE 1

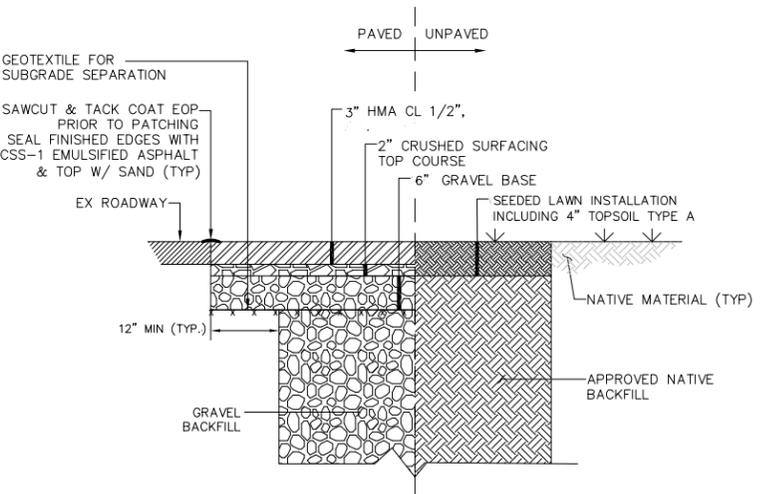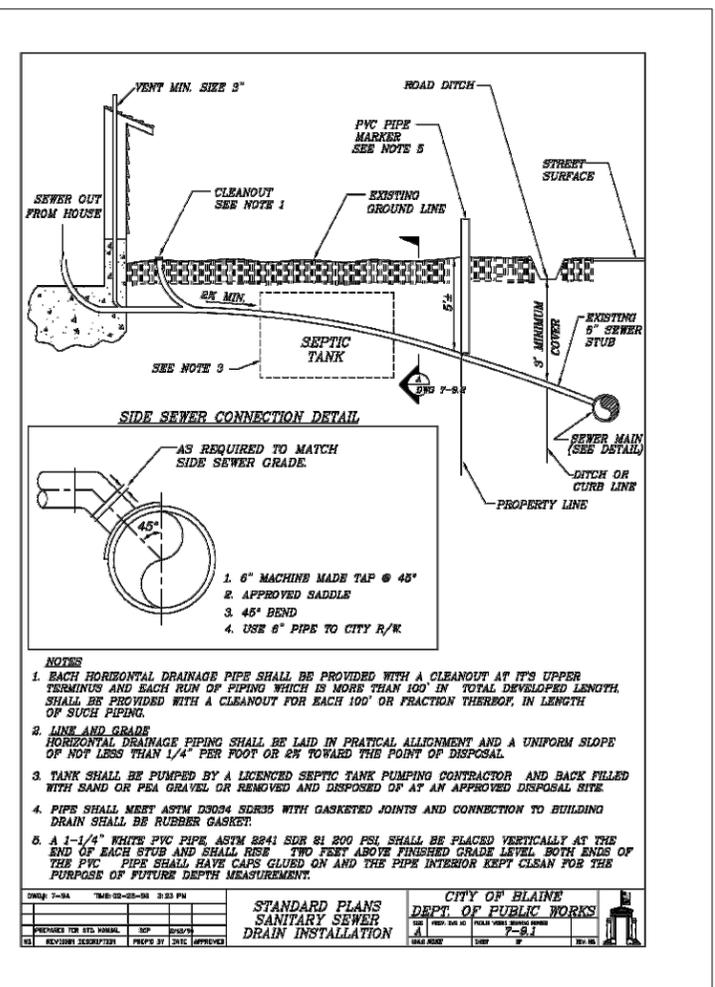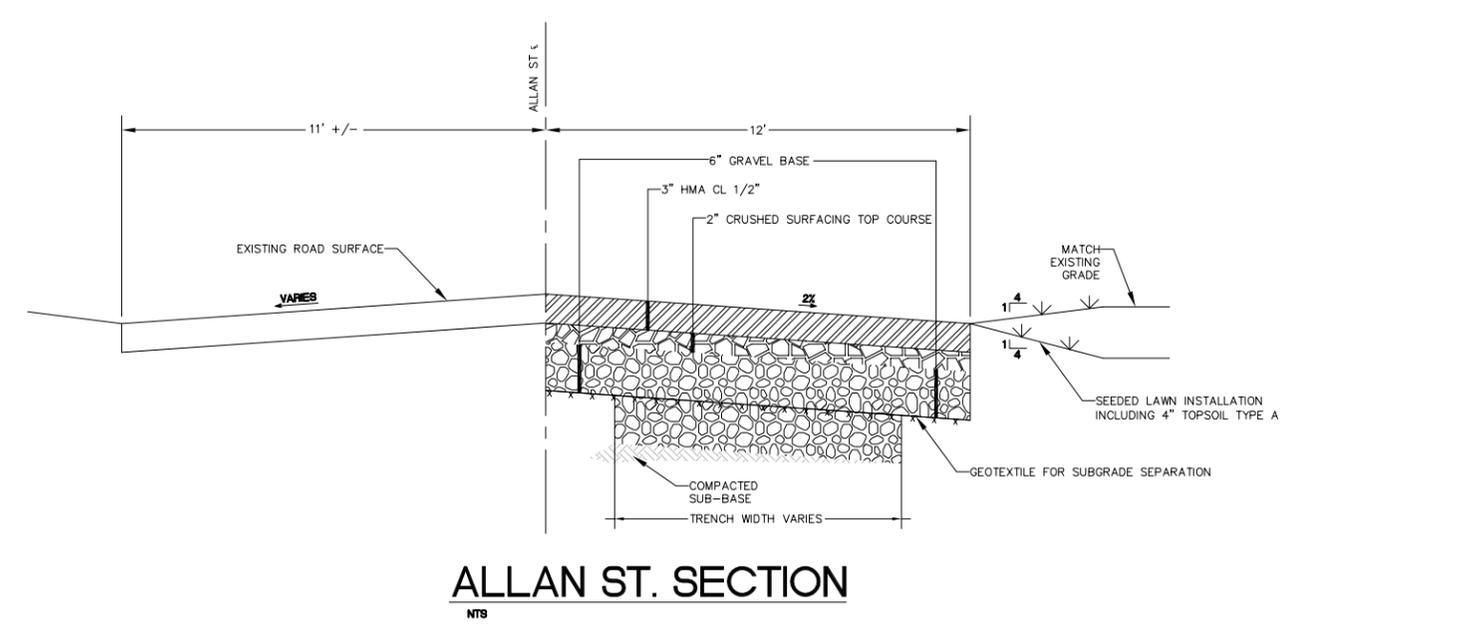

SANITARY SEWER SIDE SERVICE

DESIGNED BY
KEC

DRAWN BY
RWG

CHECKED BY
KEC

R&E Reichhardt & Ebe ENGINEERING INC
P.O. Box 978 | 423 Front Street, Lynden, WA 98264 (360) 354-3687
813 Metcalf Street, Sedro-Woolley, WA 98284 (360) 855-1713

NO.	DATE	DESCRIPTION	BY

CITY OF BLAINE
1200 YEW STREET
BLAINE, WA 98230

VISTA TERRACE SANITARY SEWER
IMPROVEMENTS
DETAILS

DWG #11012.1 DETAILS
DATE 7/1/14
JOB# 11012.1
SCALE H: N/A v: N/A
SHEET 7 of 8



