

CITY OF BLAINE
PUBLIC WORKS DEPARTMENT
(360) 332 - 8820



CONSTRUCTION ACTIVITY NOTICE

Date: August – September 2022

Location: Old City Hall
344 H Street
Blaine, WA 98230

Hours: 7:00 a.m. to 7:00 p.m.

Work Activity: Building Demolition



Local Impact: Sidewalk Closed 24 hours per day/
7 days per week

Contractor: Skycorp, LTD.

Thank you in advance for your cooperation during this project.

If you have any questions, please contact:
Monty Dhaliwal
Project Engineer
(360) 366-6756 MDhaliwal@cityofblaine.com

1200 Yew Ave., Blaine, WA 98230 www.cityofblaine.com

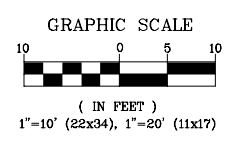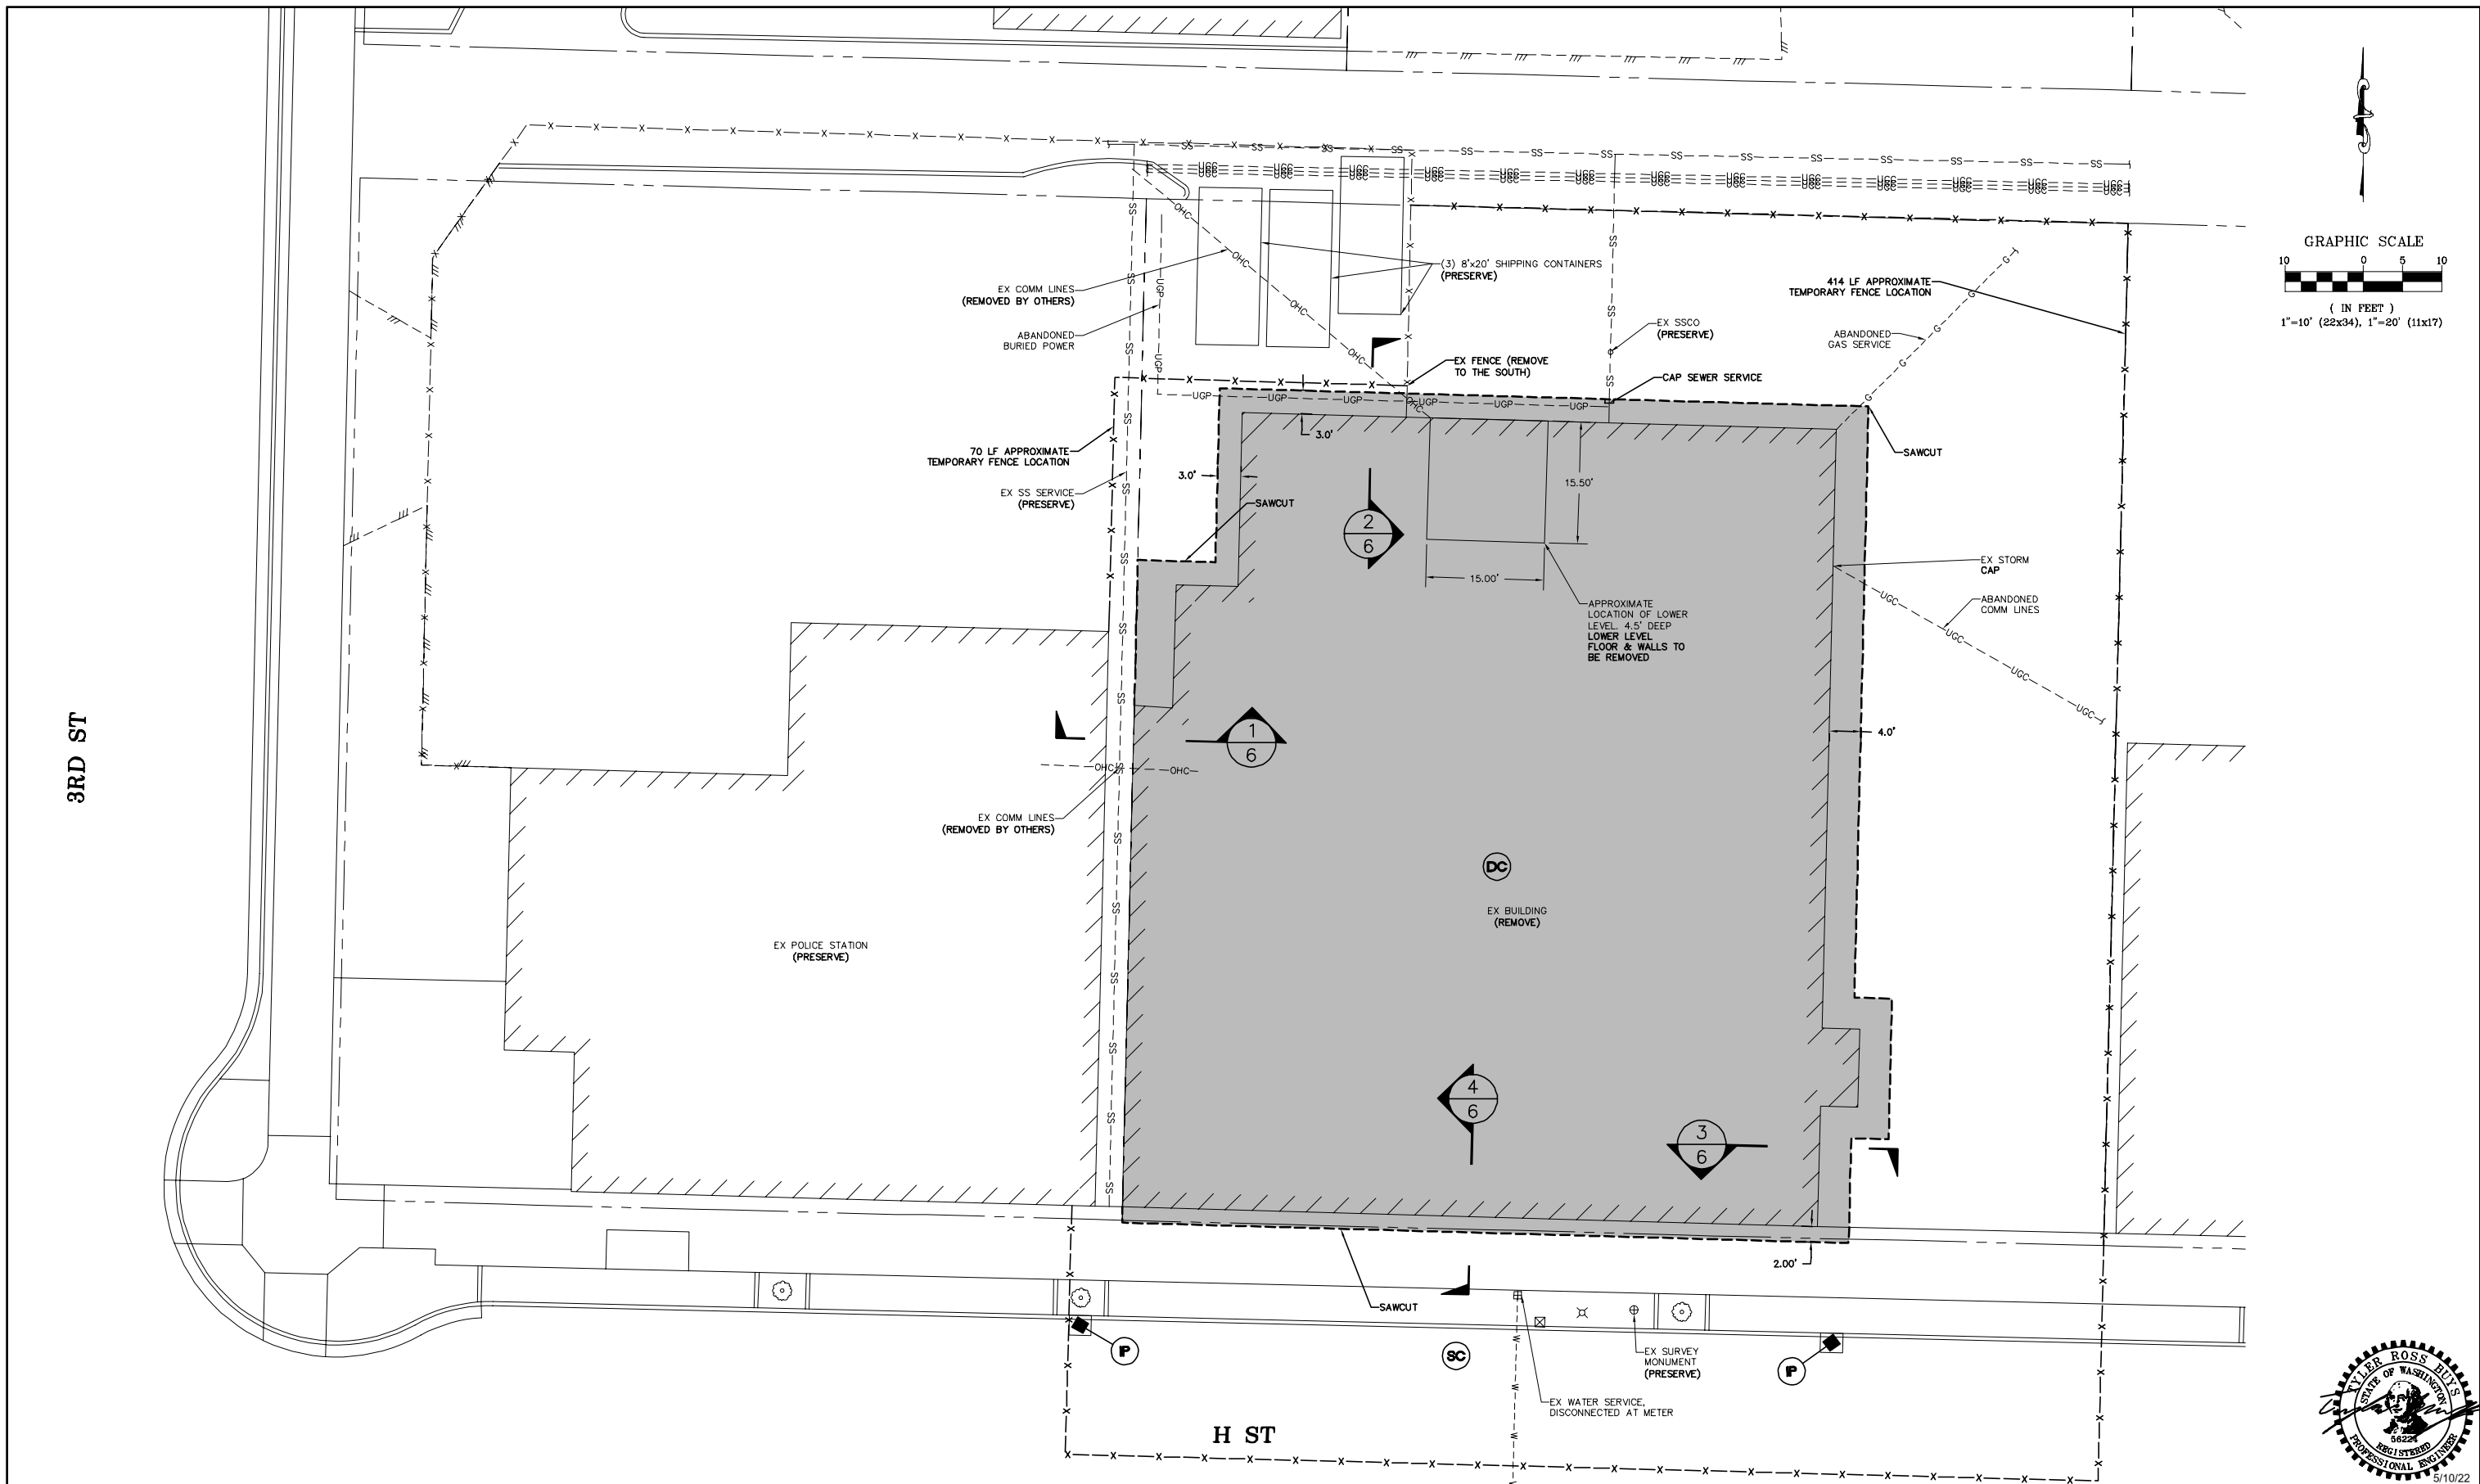

3RD ST

H ST



BID SET

DESIGNED BY TB
 DRAWN BY TB/LMH
 CHECKED BY TB

R&E Reichhardt & Ebe
 ENGINEERING INC
 P.O. Box 978 | 423 Front Street
 Lynden, WA 98264 (360) 354-3687

NO.	DATE	DESCRIPTION	BY

CITY OF BLAINE
 1200 YEW AVENUE
 BLAINE, WA 98230

OLD CITY HALL DEMOLITION
 DEMO AND TESC PLAN

DWG# 21022 BASEMAP	DATE 5/10/22
JOB# 21022	SCALE H: 1"=10' V: N/A
SHEET 5	of 8

P:\Projects\21022\21022 BASEMAP.dwg, 5 DEMO, 5/10/2022 7:26:16 AM, PDF-Change Standard (unapproved)